


These drawings have been prepared as an indication of installation for the system and must not be used as construction details.

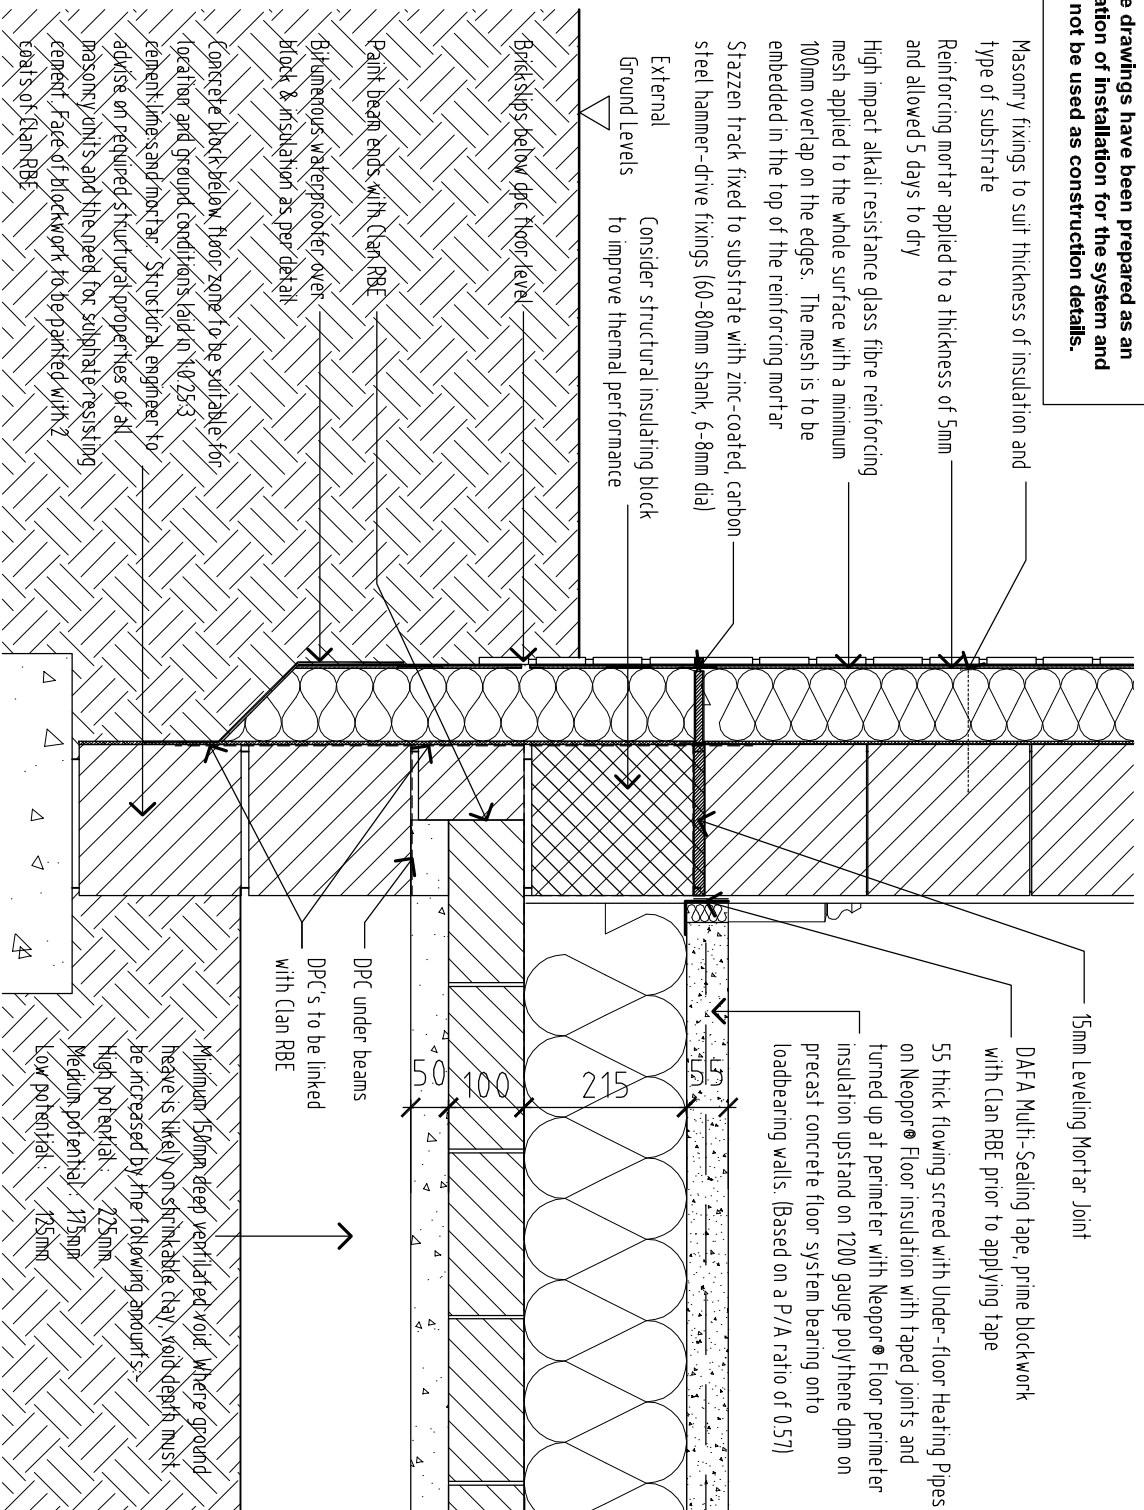

DPC DETAIL WITH BRICK SLIPS



thin joint
TECHNOLOGIST LTD

The future of UK homebuilding